




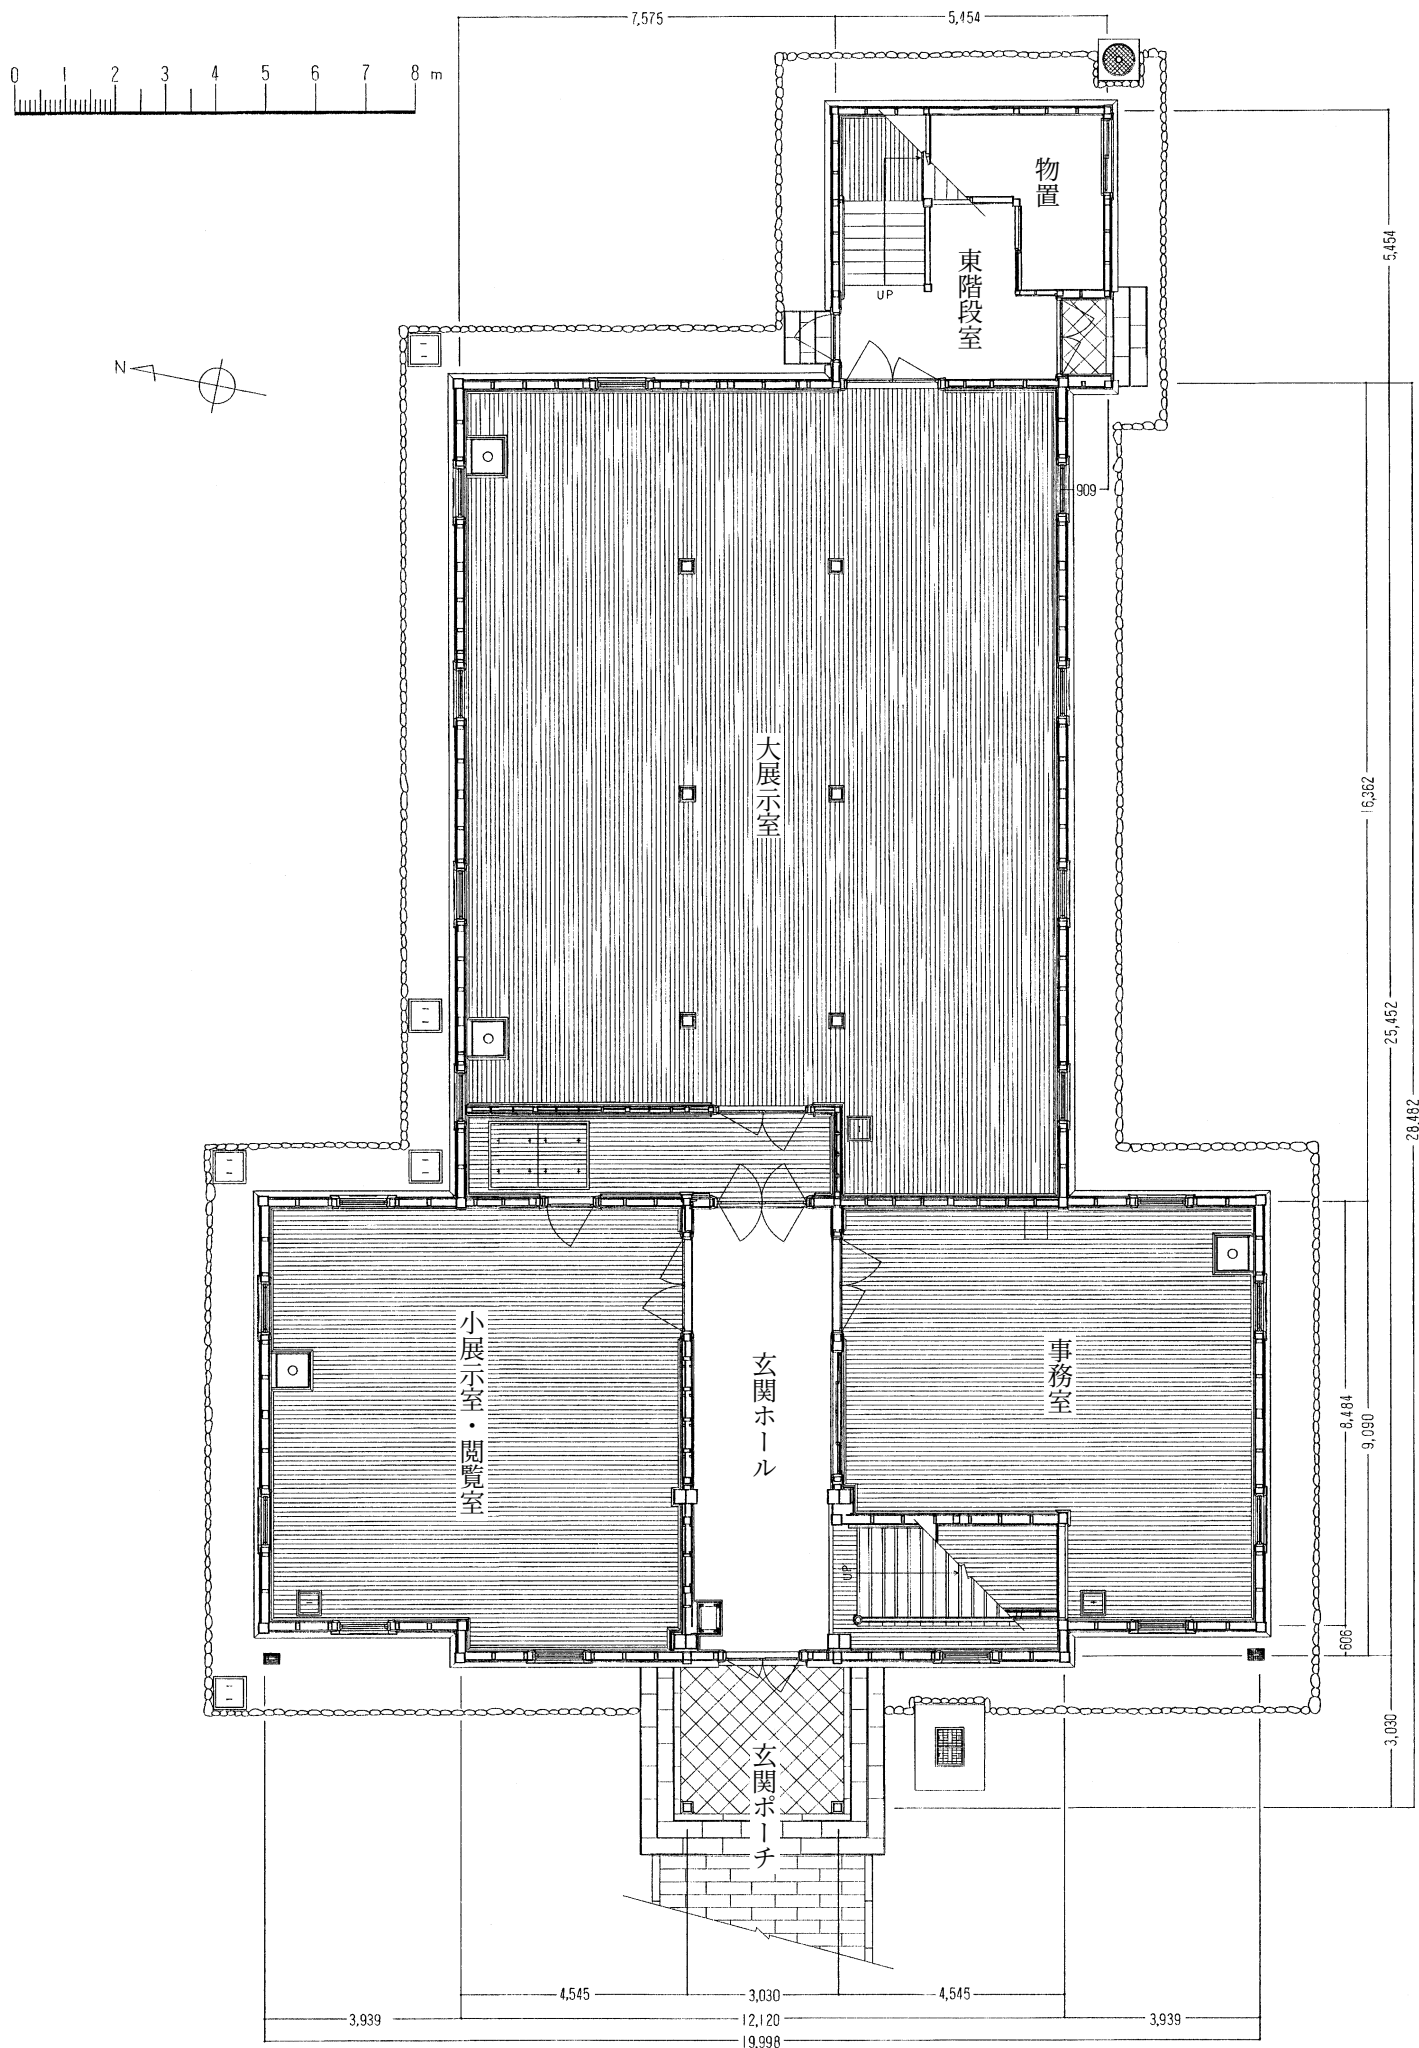


1. 竣工 1階平面図

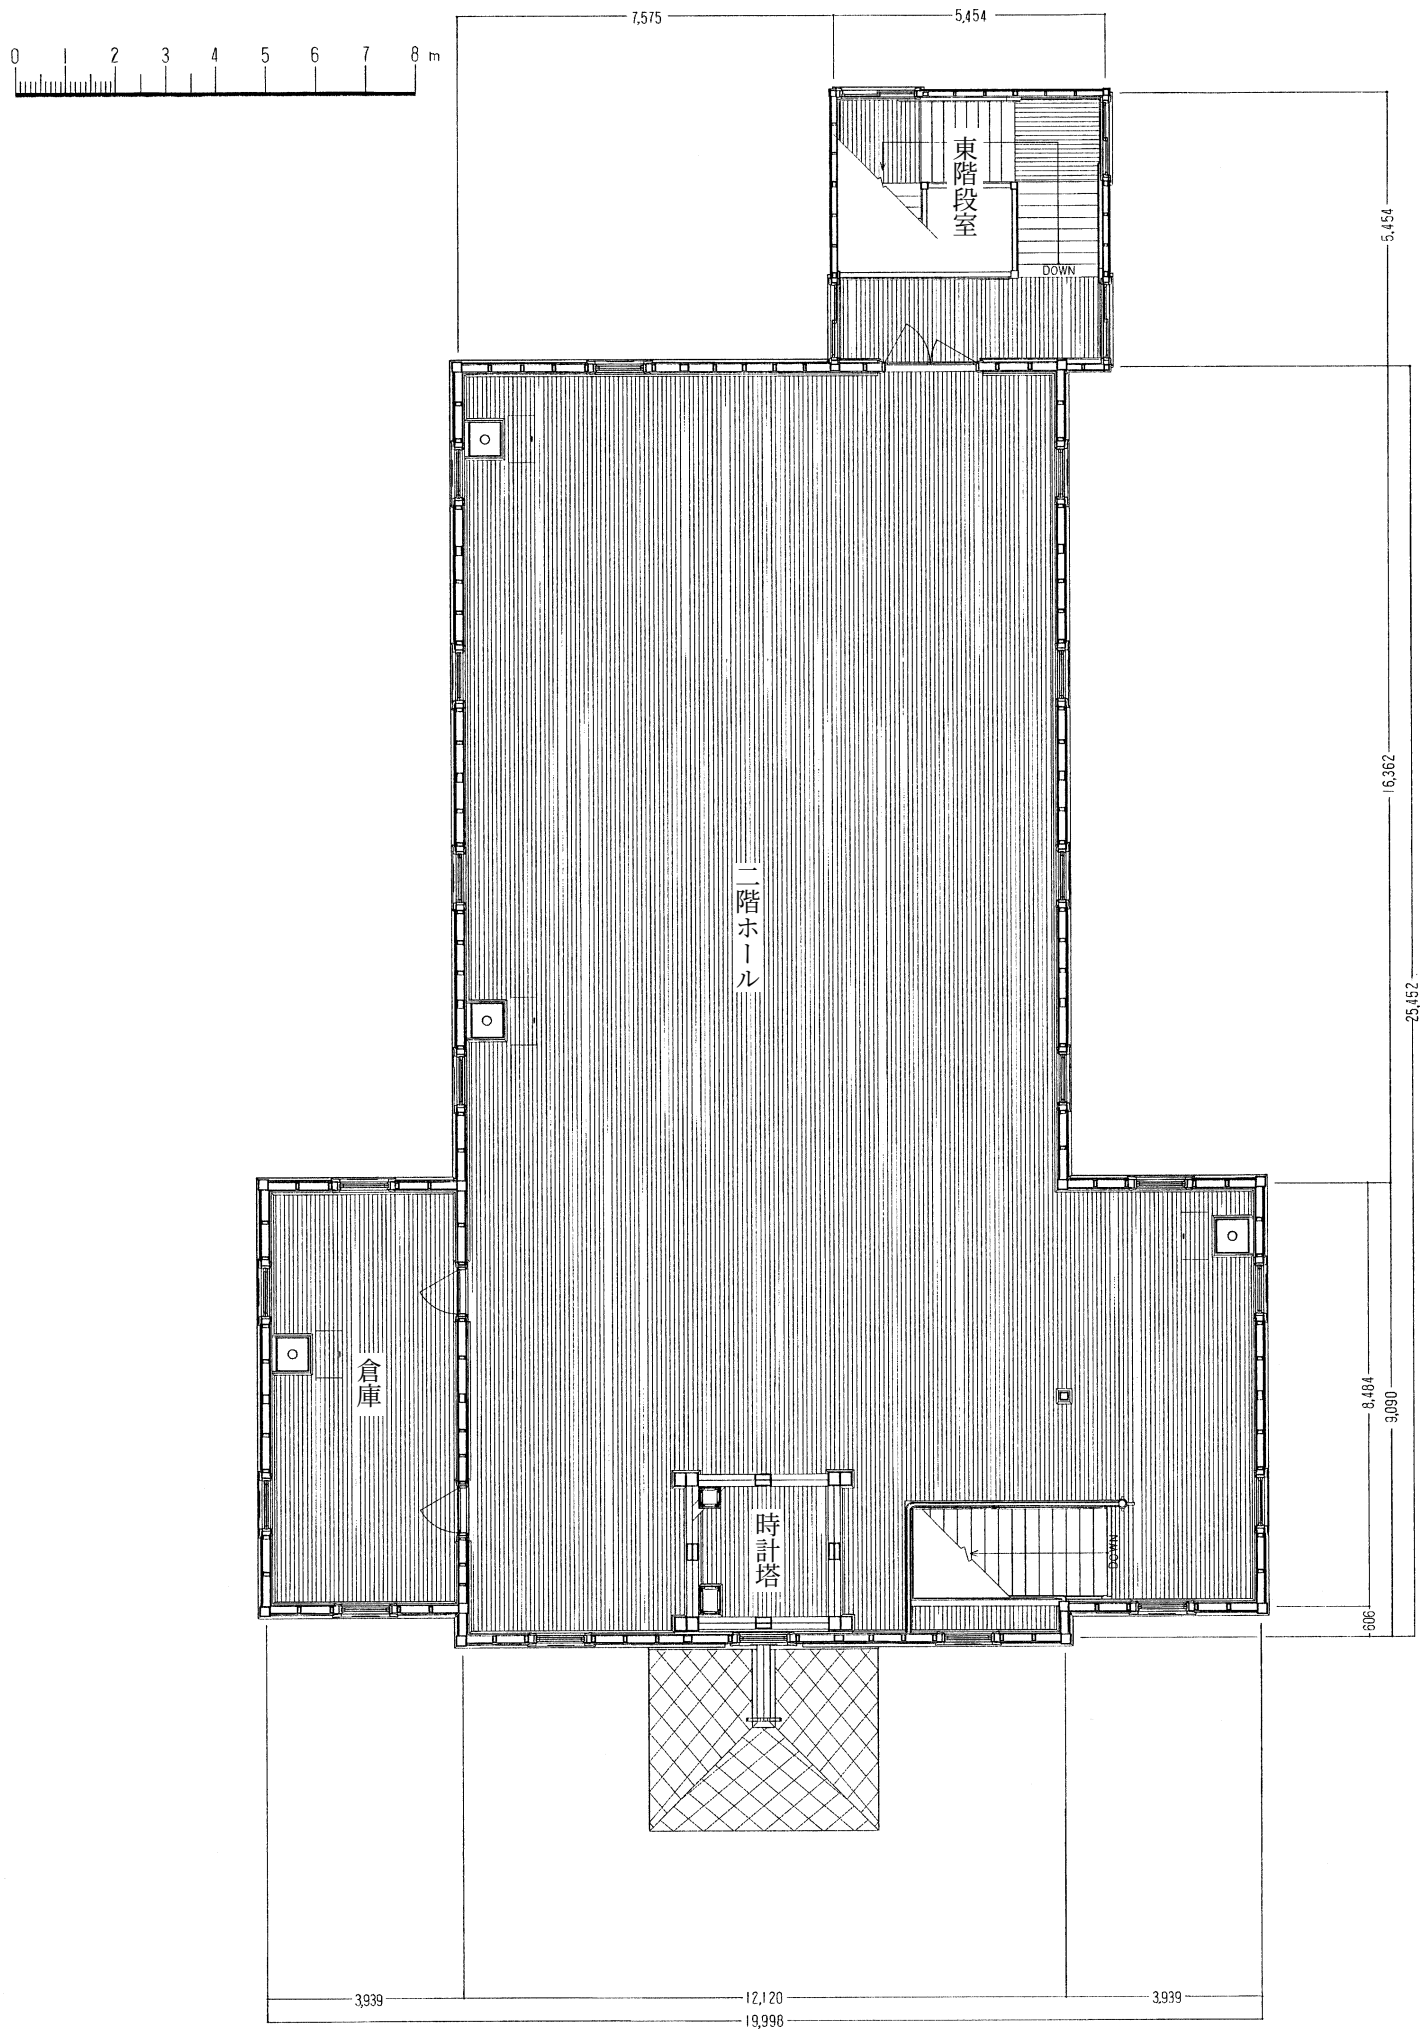

2. 竣工 2階平面図

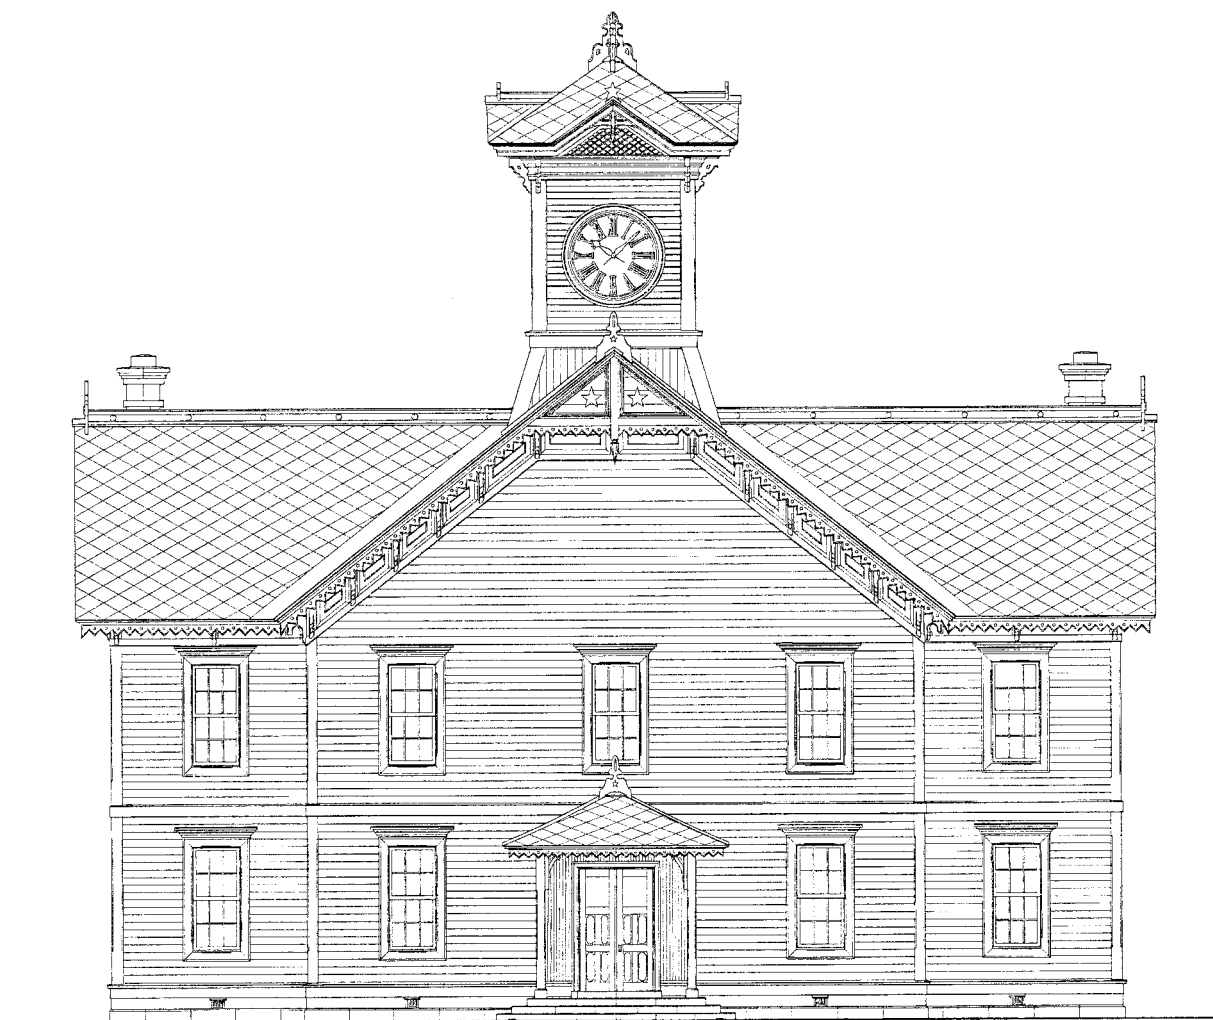

3. 竣工 正面图 (西面)

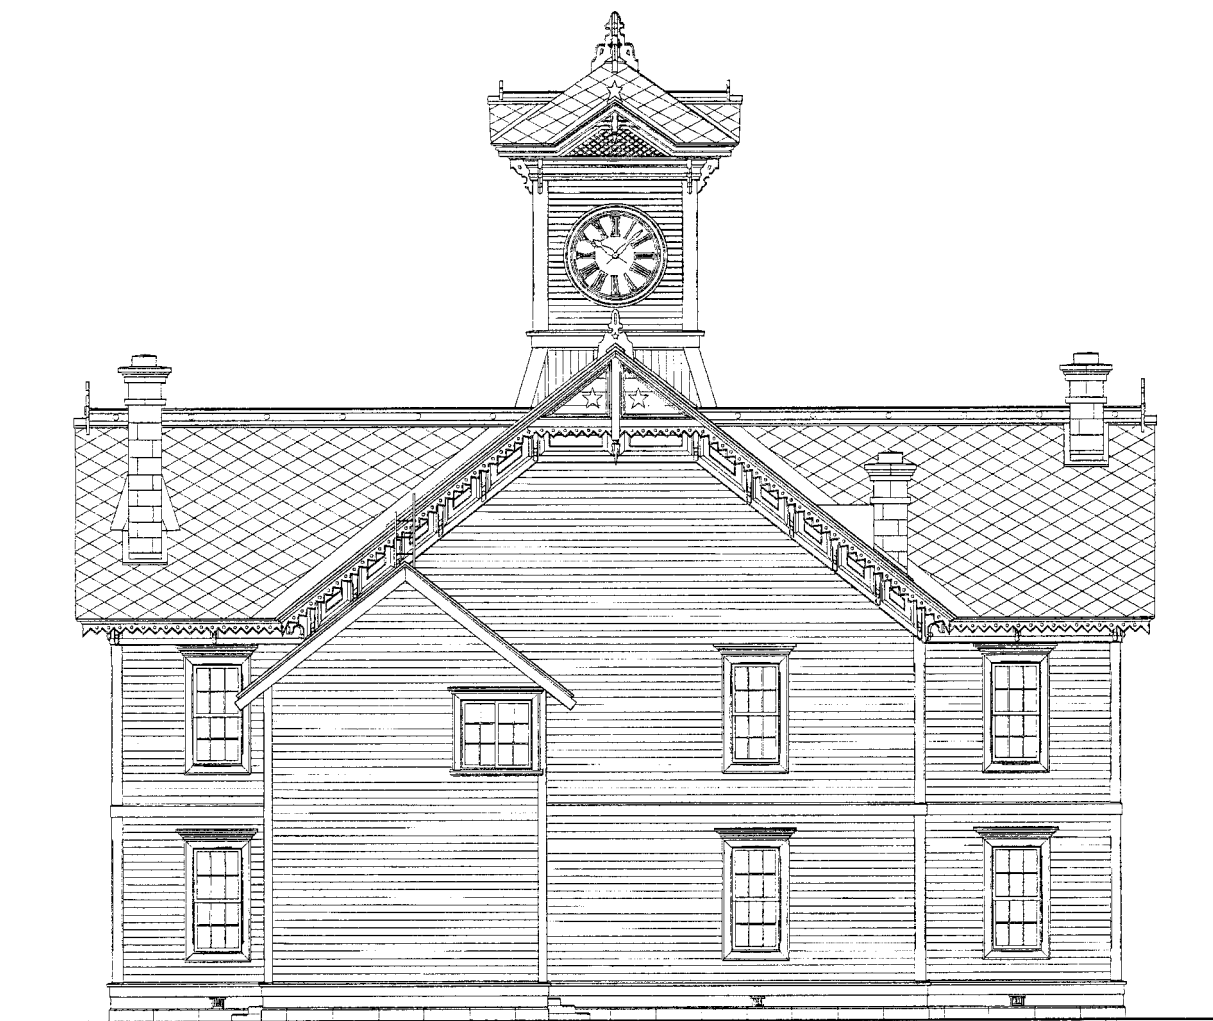


4. 竣工 背面図 (東面)




0 2 3 4 5 6 7 8 m

5. 竣工 南側側面図

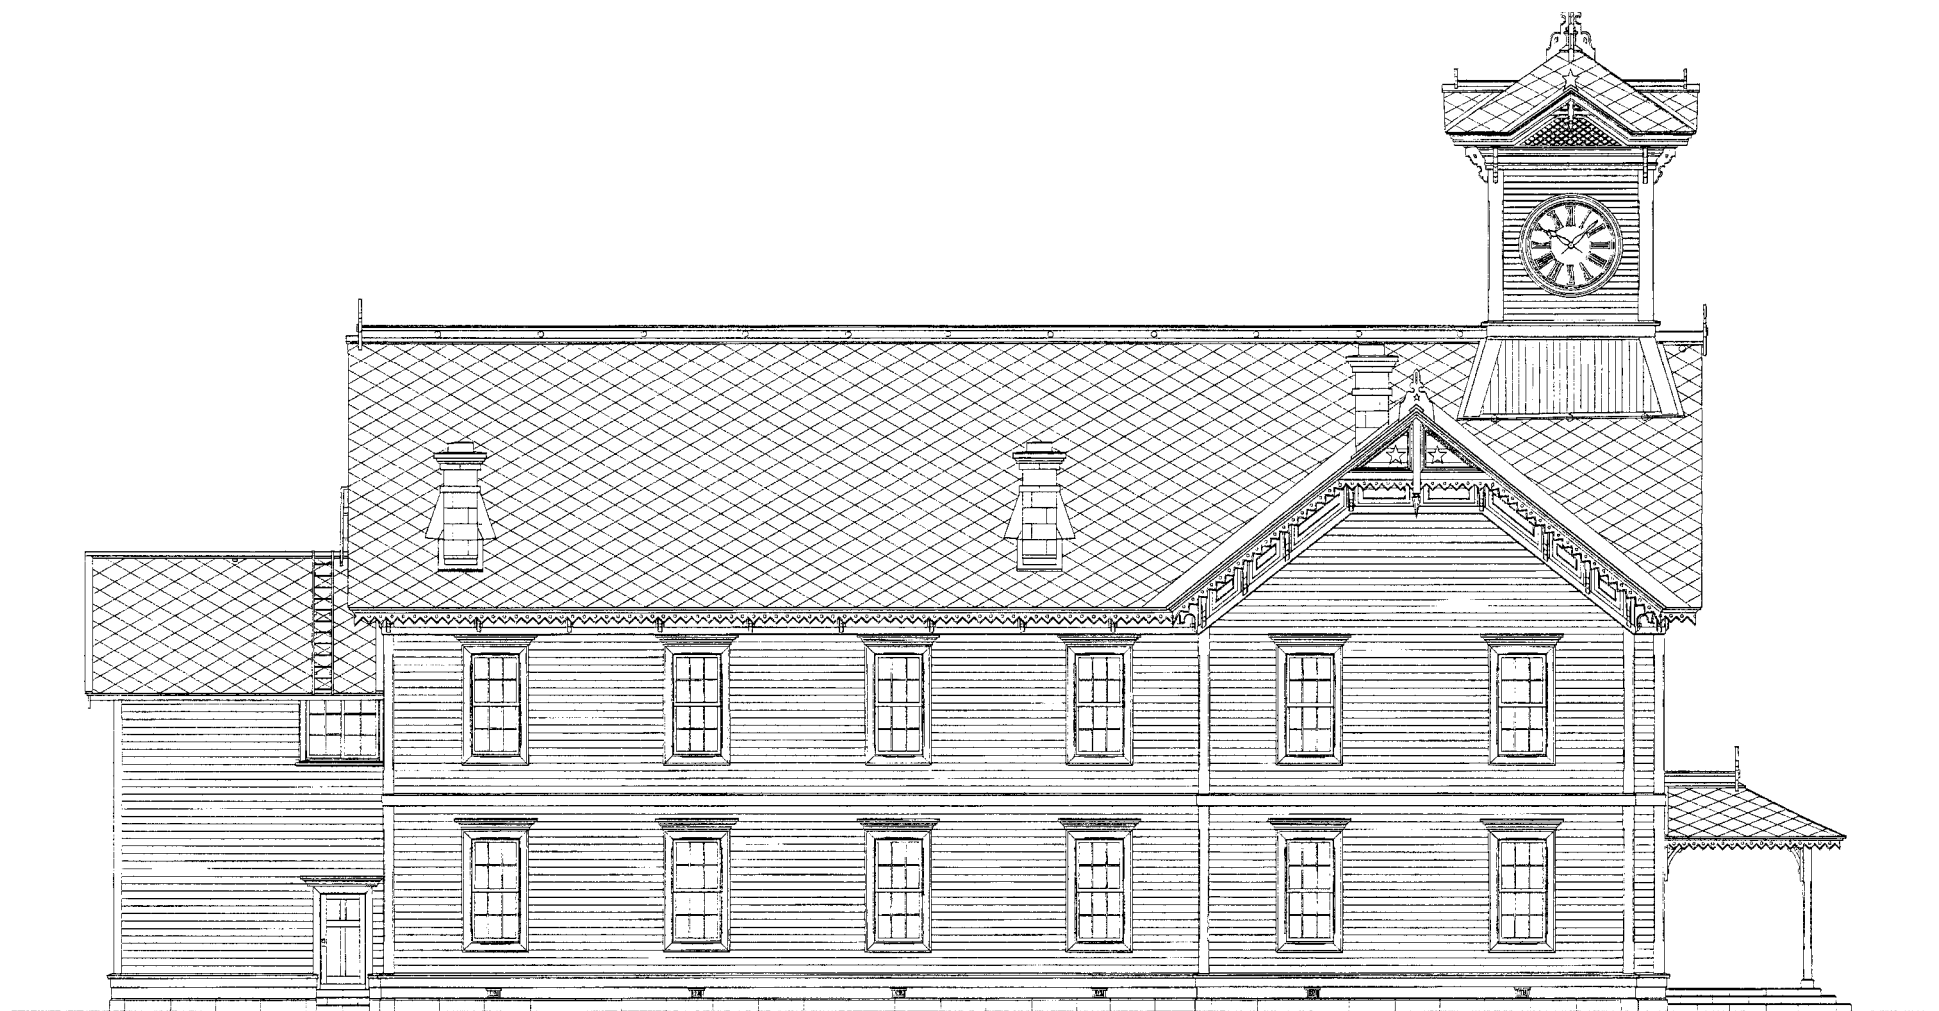

0 1 2 3 4 5 6 7 8 m

6. 竣工 北側側面図

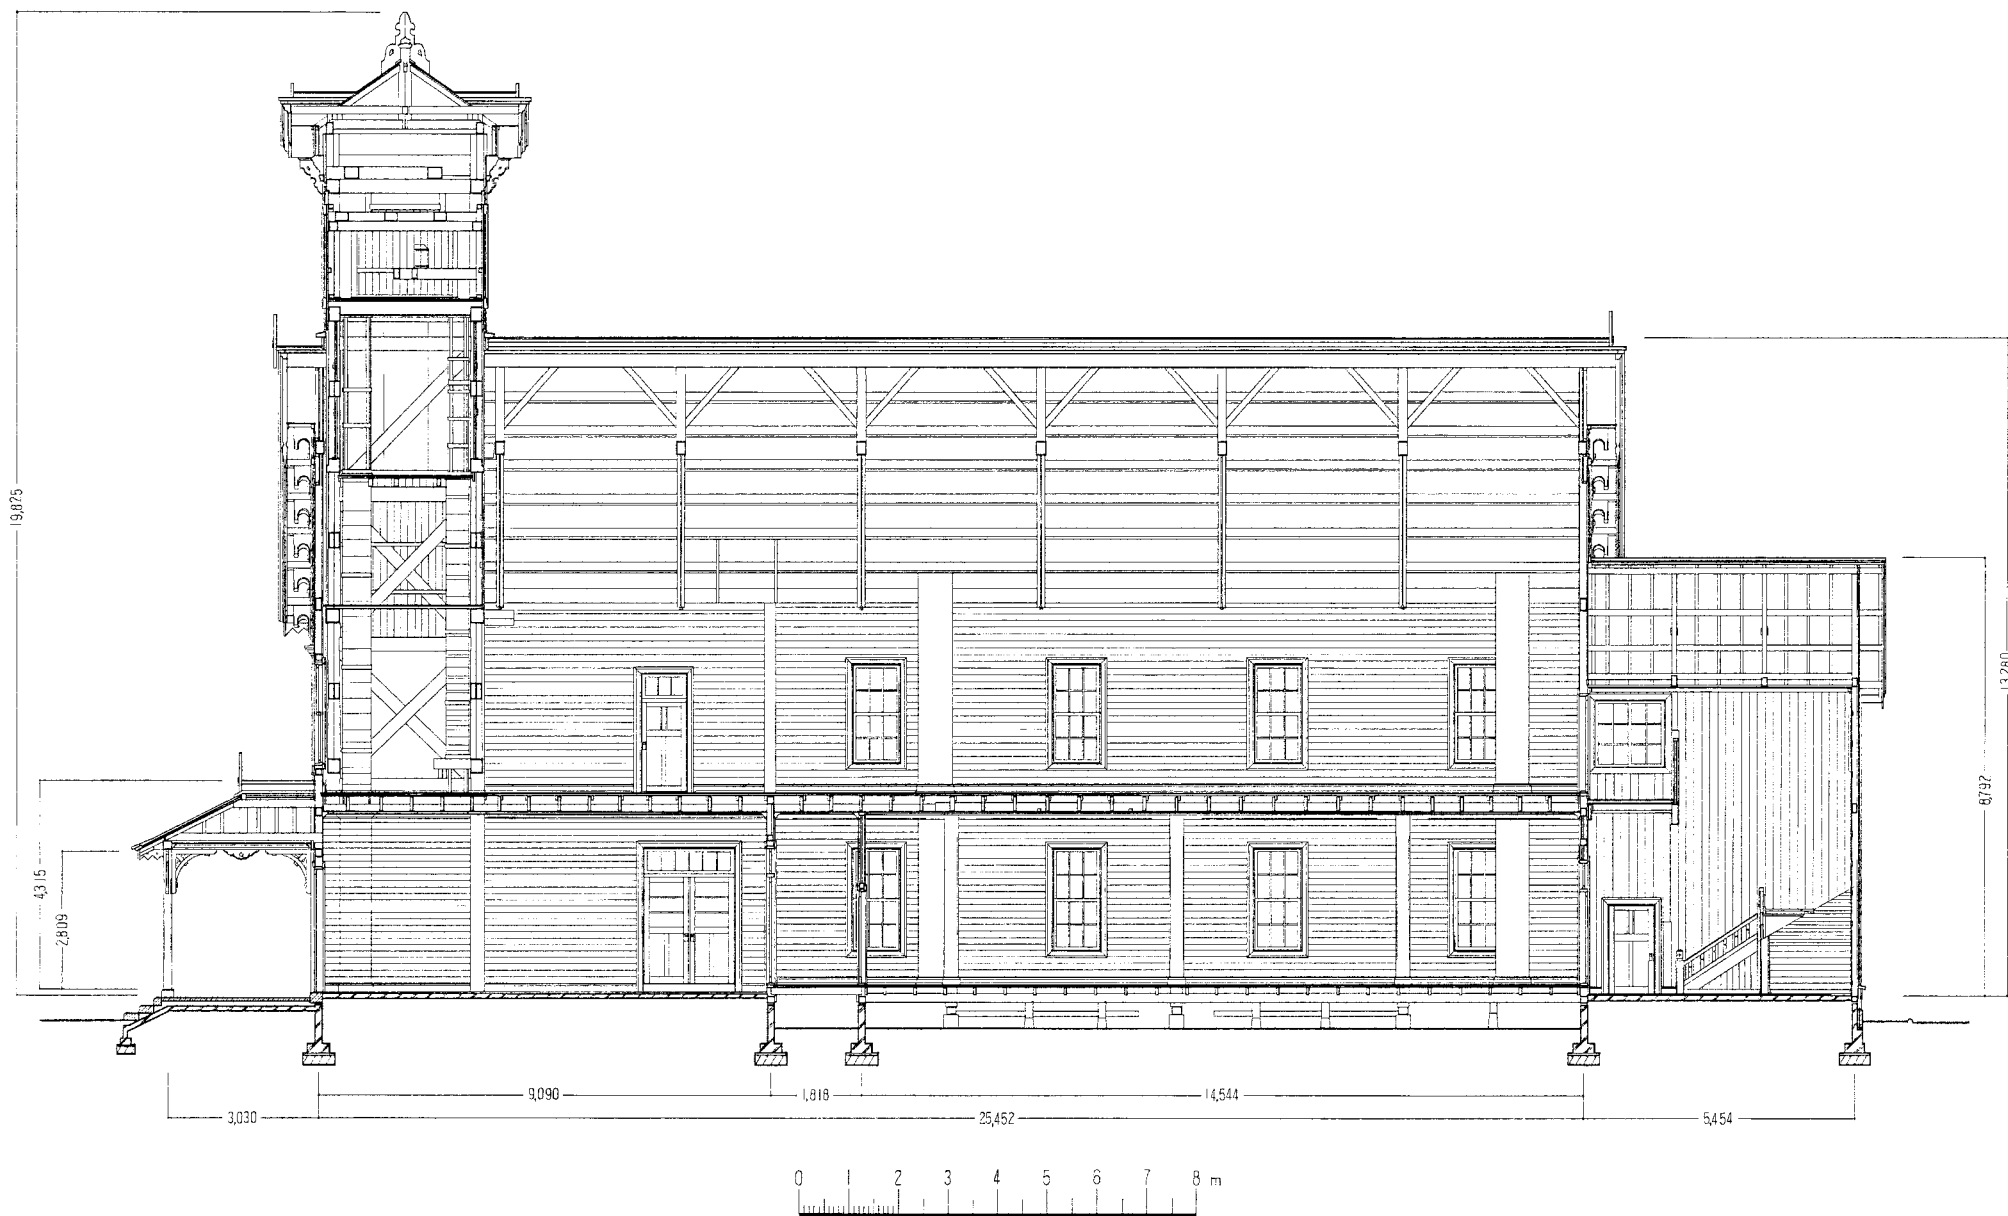

7. 竣工 桁行断面图



8. 竣工 梁間断面図
(左…本屋、右…翼屋)